

DHOLERA SPECIAL INVESTMENT REGIONAL DEVELOPMENT AUTHORITY, GANDHINAGAR

DRAFT TOWN PLANNING SCHEME - 6


PLAN:- 2 ORIGINAL PLOT PLAN (OP)

PART VILLAGES : 5

- 1) ZANKHI
- 2) BAVALIYARI
- 3) BHANGADH
- 4) MINGALPUR
- 5) HEBATPUR

PUBLISHED U/S 42 (1) OF THE GTP & UD ACT 1976 AND
U/S 17 OF THE GSIR ACT - 2009

KEY MAP :

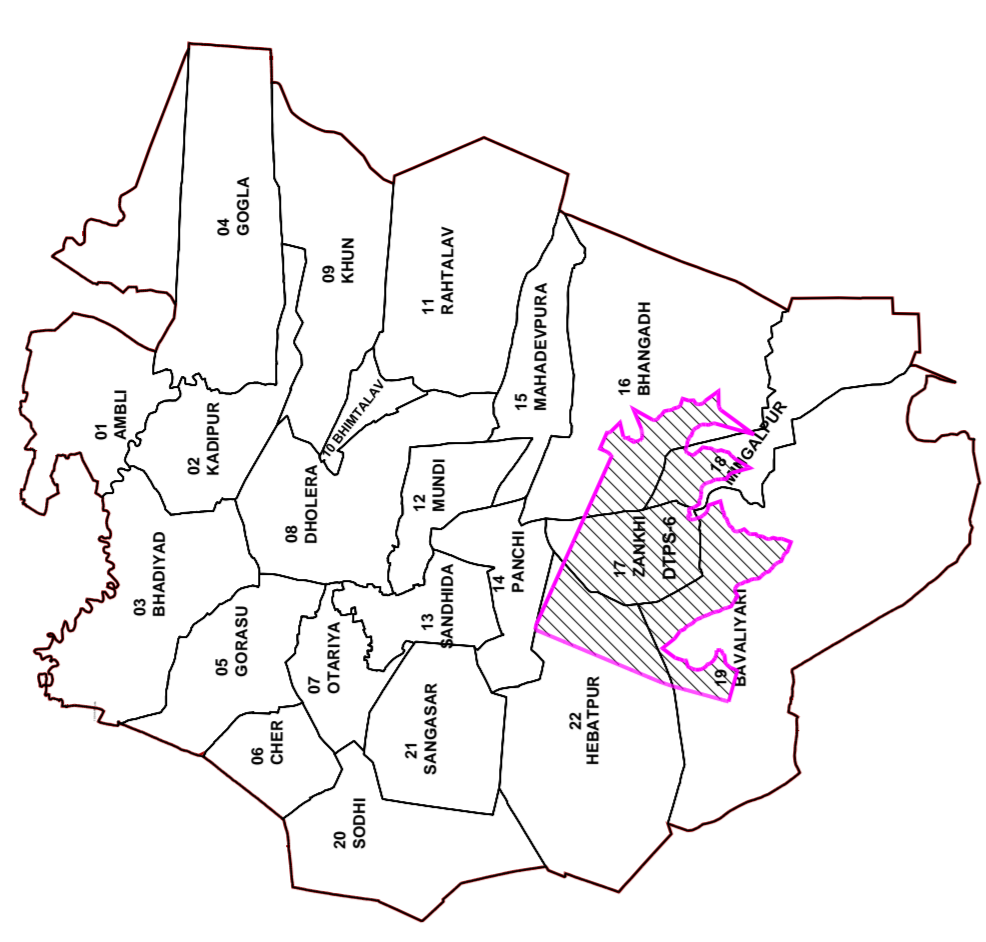

VILLAGES INCLUDED IN DRAFT TP SCHEME - 6


Sr.No.	Part Villages	Sheet Number	Area Sq.Km. Ha.	Percentage
1	Zankhi	2,3,6,7,11,12,13, 18,19	18.63 1862.55	27.7%
2	Bavaliyari	11,16,12,16,17,18, 19,22,23,24,25,26, 28,29	17.46 1745.80	25.9%
3	Bhangadh	7,8,9,13,14,15,20, 21,27	12.59 1258.84	18.7%
4	Mingalpur	13,14,19,20,26	5.89 589.47	8.7%
5	Hebatpur	1,2,4,5,6,10,11,16	12.77 1276.74	19.0%
Total			67.33 6733.39	100%

LEGEND :

- DSIRDA BOUNDARY
- DTPS BOUNDARY
- TALUKA BOUNDARY
- VILLAGE BOUNDARY
- EXISTING STATE HIGHWAY NO. 6
- RIVER
- GAMTAL
- SURVEY NUMBER & BOUNDARY
- OP NUMBER & BOUNDARY

NOTES :

- # No part of this plan/document may be reproduced without prior permission in writing from DSIRDA.
- # This plan should not be used for measurements.

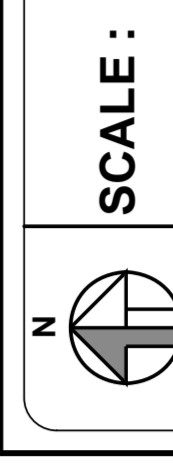

SCALE : NOT TO SCALE

DHOLERA SPECIAL INVESTMENT REGIONAL
DEVELOPMENT AUTHORITY, GANDHINAGAR

